

Designed By:	Drawn By:	Checked By:
CHA	ARC	PM
Issue Date:	Project No:	Scale:
Feb 2026	68167	AS SHOWN

REV BY	DESCRIPTION	DATE
--------	-------------	------

ASHEVILLE REGIONAL AIRPORT
AIRPORT LAYOUT PLAN


EXISTING AIRPORT LAYOUT PLAN

PROJECT:

TITLE:

DRAWING NO.

3 OF 14

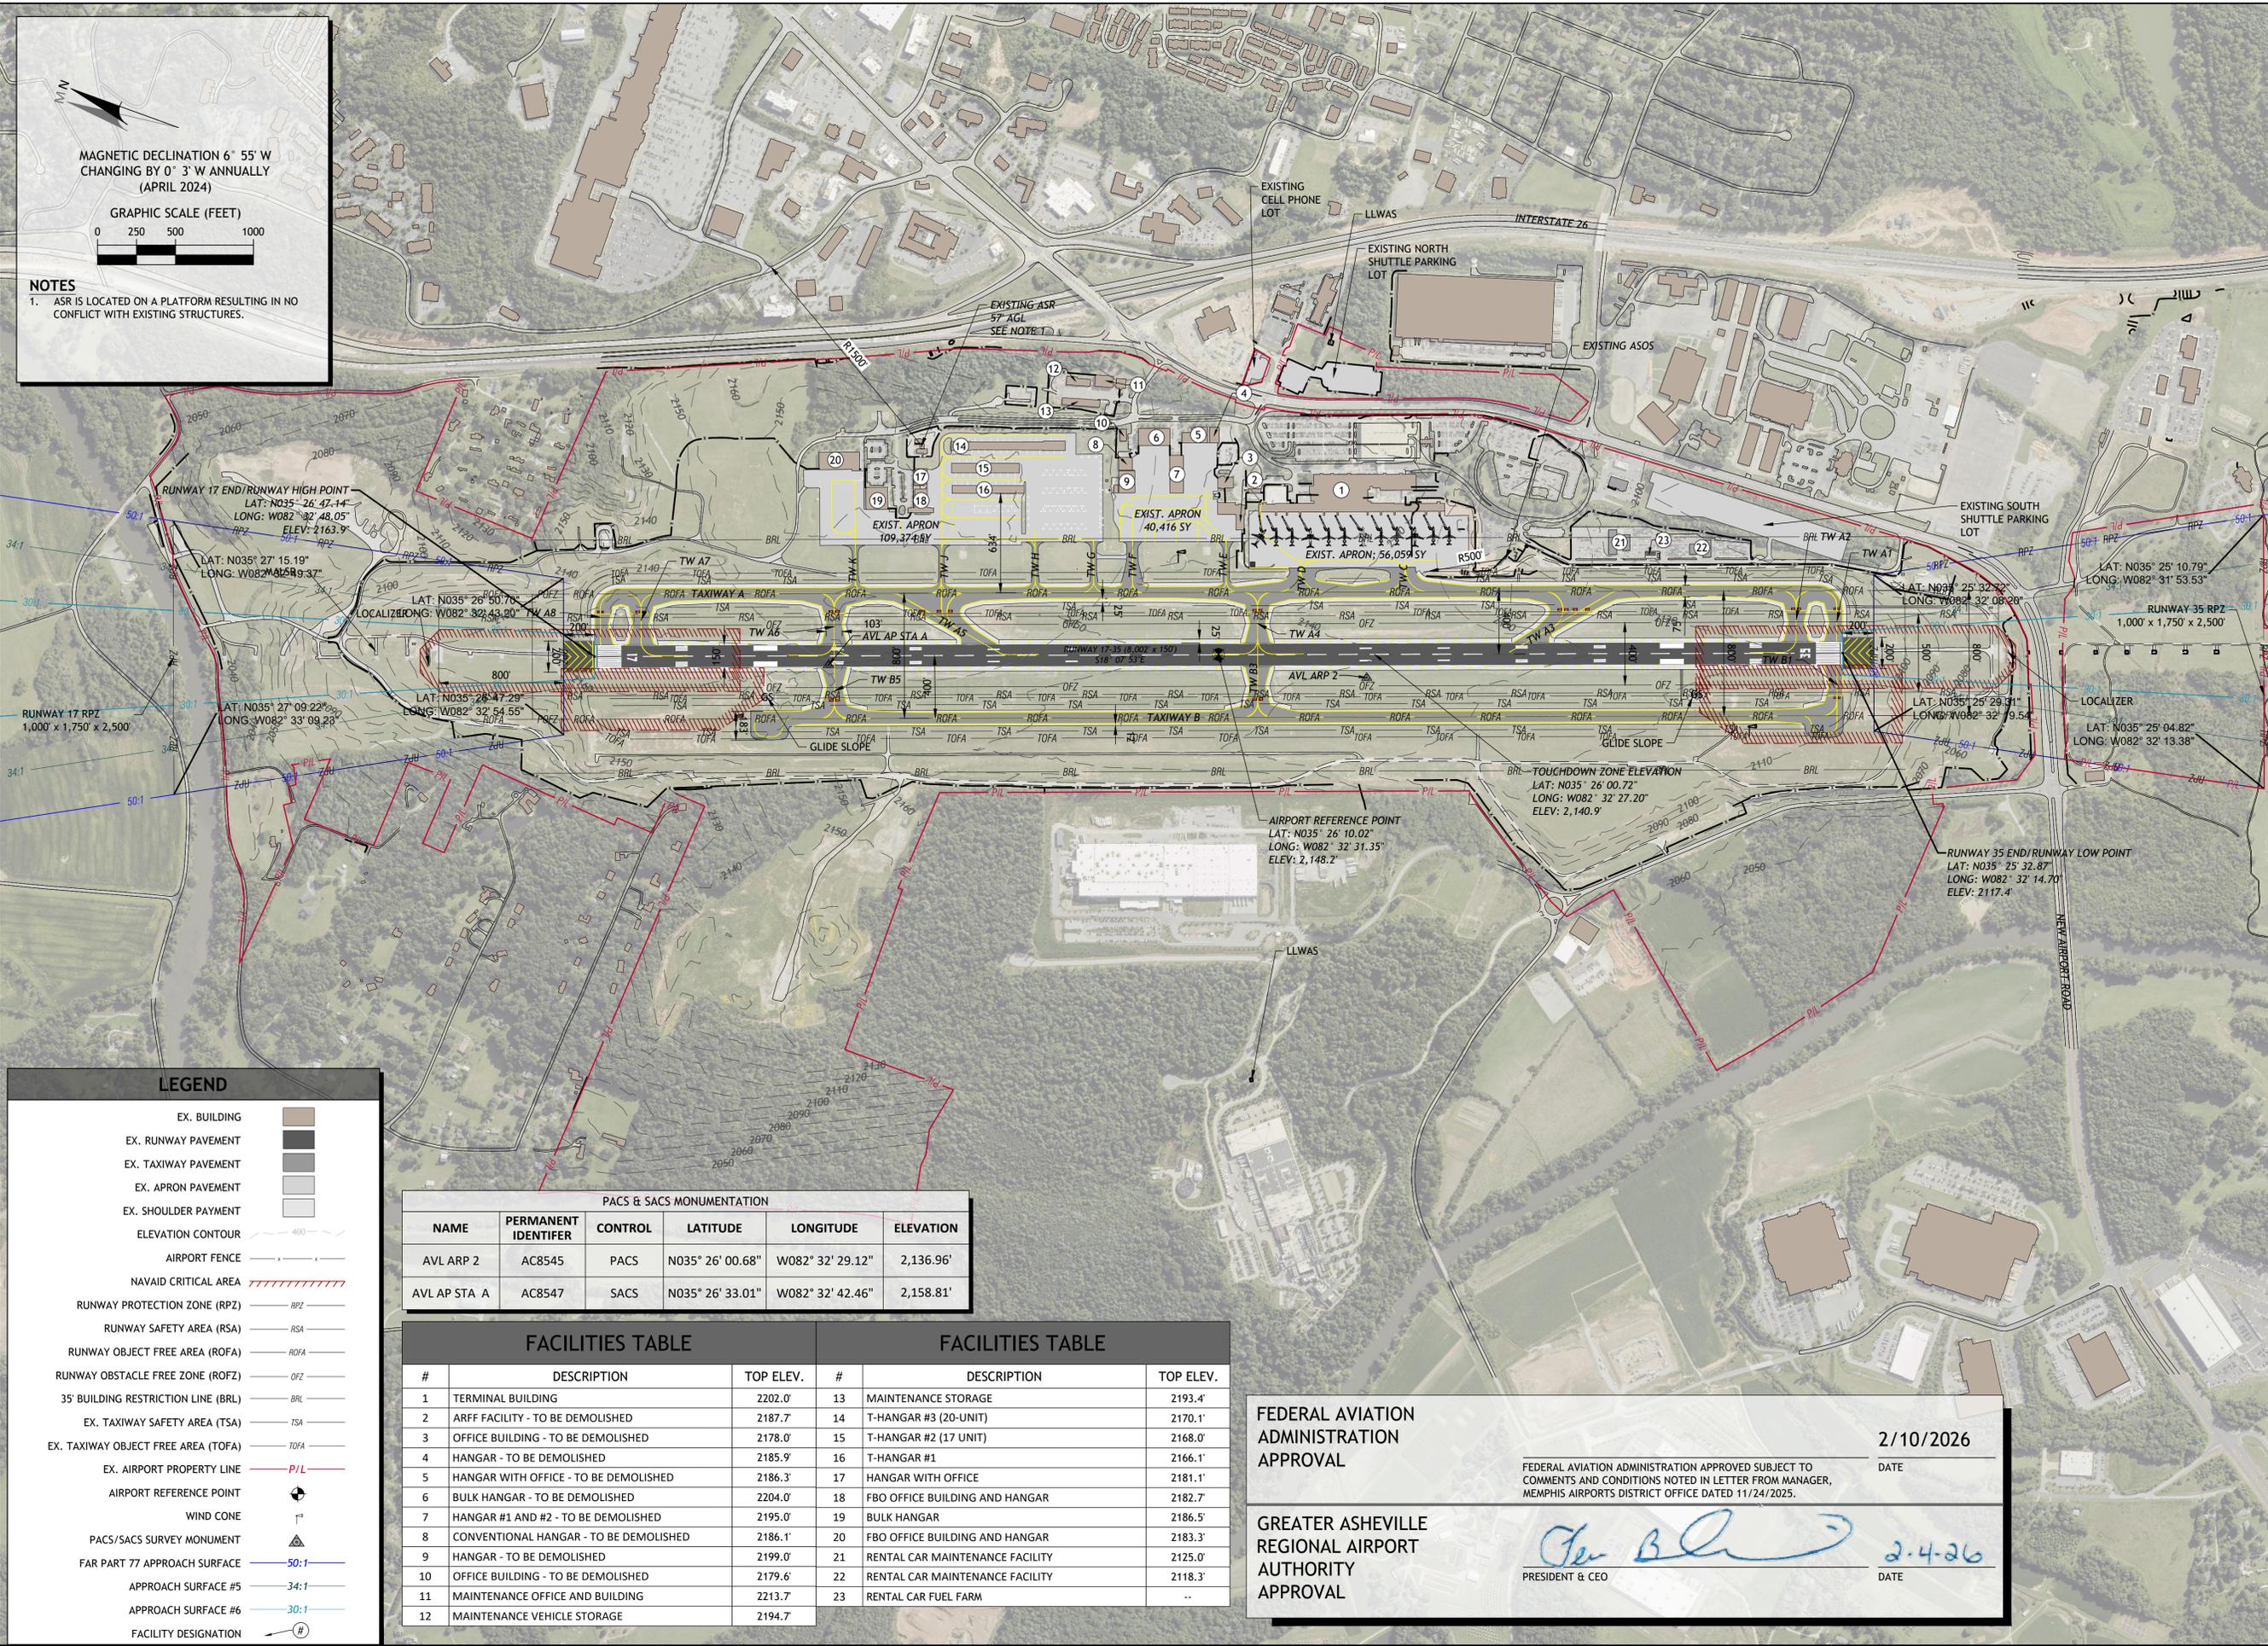

MAGNETIC DECLINATION 6° 55' W
CHANGING BY 0° 3' W ANNUALLY
(APRIL 2024)

GRAPHIC SCALE (FEET)
0 250 500 1000

NOTES
1. ASR IS LOCATED ON A PLATFORM RESULTING IN NO CONFLICT WITH EXISTING STRUCTURES.

PACS & SACS MONUMENTATION

NAME	PERMANENT IDENTIFIER	CONTROL	LATITUDE	LONGITUDE	ELEVATION
AVL ARP 2	AC8545	PACS	N035° 26' 00.68"	W082° 32' 29.12"	2,136.96'
AVL AP STA A	AC8547	SACS	N035° 26' 33.01"	W082° 32' 42.46"	2,158.81'

FACILITIES TABLE			FACILITIES TABLE		
#	DESCRIPTION	TOP ELEV.	#	DESCRIPTION	TOP ELEV.
1	TERMINAL BUILDING	2202.0'	13	MAINTENANCE STORAGE	2193.4'
2	ARFF FACILITY - TO BE DEMOLISHED	2187.7'	14	T-HANGAR #3 (20-UNIT)	2170.1'
3	OFFICE BUILDING - TO BE DEMOLISHED	2178.0'	15	T-HANGAR #2 (17 UNIT)	2168.0'
4	HANGAR - TO BE DEMOLISHED	2185.9'	16	T-HANGAR #1	2166.1'
5	HANGAR WITH OFFICE - TO BE DEMOLISHED	2186.3'	17	HANGAR WITH OFFICE	2181.1'
6	BULK HANGAR - TO BE DEMOLISHED	2204.0'	18	FBO OFFICE BUILDING AND HANGAR	2182.7'
7	HANGAR #1 AND #2 - TO BE DEMOLISHED	2195.0'	19	BULK HANGAR	2186.5'
8	CONVENTIONAL HANGAR - TO BE DEMOLISHED	2186.1'	20	FBO OFFICE BUILDING AND HANGAR	2183.3'
9	HANGAR - TO BE DEMOLISHED	2199.0'	21	RENTAL CAR MAINTENANCE FACILITY	2125.0'
10	OFFICE BUILDING - TO BE DEMOLISHED	2179.6'	22	RENTAL CAR MAINTENANCE FACILITY	2118.3'
11	MAINTENANCE OFFICE AND BUILDING	2213.7'	23	RENTAL CAR FUEL FARM	..
12	MAINTENANCE VEHICLE STORAGE	2194.7'			

FEDERAL AVIATION
ADMINISTRATION
APPROVAL

DATE: 2/10/2026

FEDERAL AVIATION ADMINISTRATION APPROVED SUBJECT TO COMMENTS AND CONDITIONS NOTED IN LETTER FROM MANAGER, MEMPHIS AIRPORTS DISTRICT OFFICE DATED 11/24/2025.

GREATER ASHEVILLE
REGIONAL AIRPORT
AUTHORITY
APPROVAL

DATE: 2-4-26

PRESIDENT & CEO

File Name: \\cha-ftp.com\proj\Projects\ANY\6\068167\000\09_Design\Drawings\01_Sheets\AVL-ALP-PLAN-FST.dwg - Existing Airport Layout Plan - Modified / By: February 9, 2026 12:35:09 PM / Curtice, Alexander